


D:\140026\_02\_Meadowlark\_Ranch\_Subdivision\_Phase\_V\_Design\_and\_Final\_Plot\_CADD\_C3D\LOT\_LAYOUTS\10076\_03\_LAYOUTS\_PROD.dwg - 14B11 - 7/26/2023 4:45:22 PM - econdor.kr.114

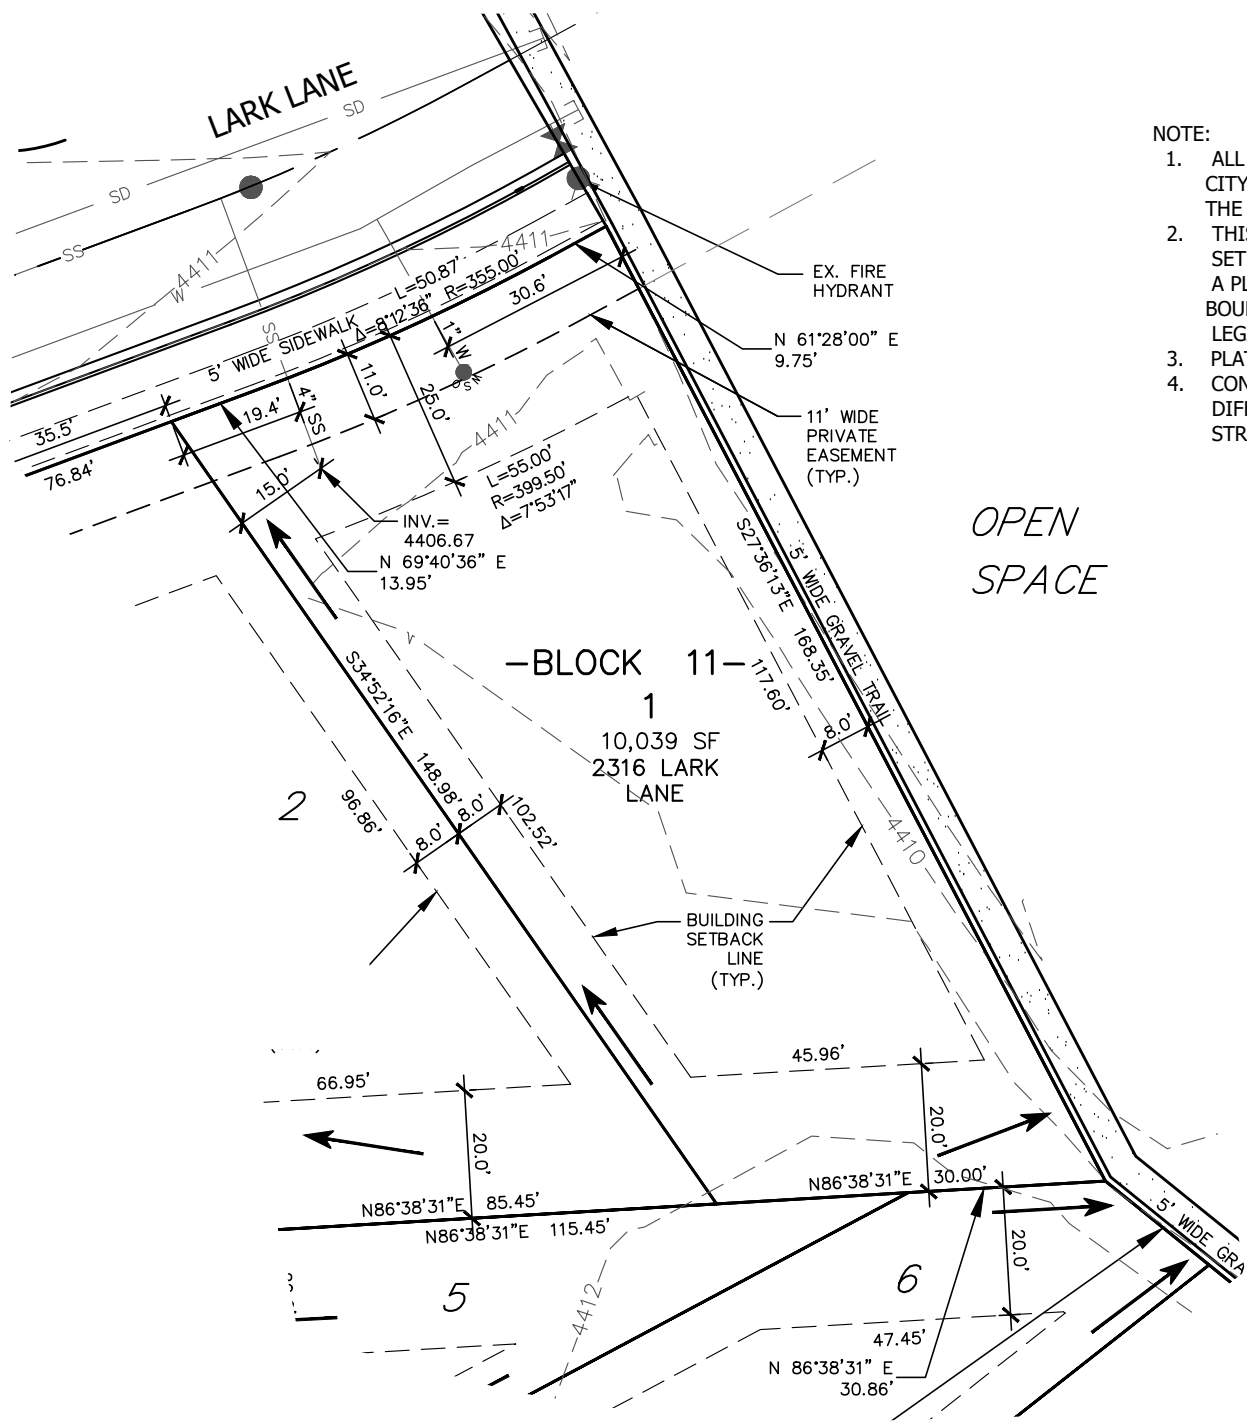

- NOTE:
1. ALL DRAINAGE SHALL BE IN ACCORDANCE WITH CITY OF BELGRADE CODE & DIRECTED TOWARD THE RIGHT OF WAY & OPEN SPACE.
  2. THIS IS AN EXHIBIT INTENDED TO SHOW LOT SETBACKS & STREET FEATURES & IS NOT A PLAT OF LEGAL REPRESENTATION OF LOT BOUNDARIES. REFER TO THE FINAL PLAT FOR LEGAL BOUNDARIES.
  3. PLAT RECORDING #2804112.
  4. CONTOURS AS SHOWN ARE APPROXIMATE & MAY DIFFER AFTER CONSTRUCTION OF ADJACENT STREET & UTILITY IMPROVEMENTS.

OPEN SPACE

MINIMUM FIRST FLOOR ELEVATION: 4413.32 FEET

←  
GENERAL DIRECTION OF STORM RUNOFF FROM LOT TO STREET. FINAL GRADING PER BUILDING CODE.

