


D:\140026\_02\_Meadowlark\_Ranch\_Subdivision\_Phase\_V\_Design\_and\_Final\_Plat\CADD\_C3\LOT\_LAYOUTS\10076\_03\_LAYOUTS\_PROD.dwg\_L688\_7/26/2022 4:44:47 PM\_capecker\_1.1

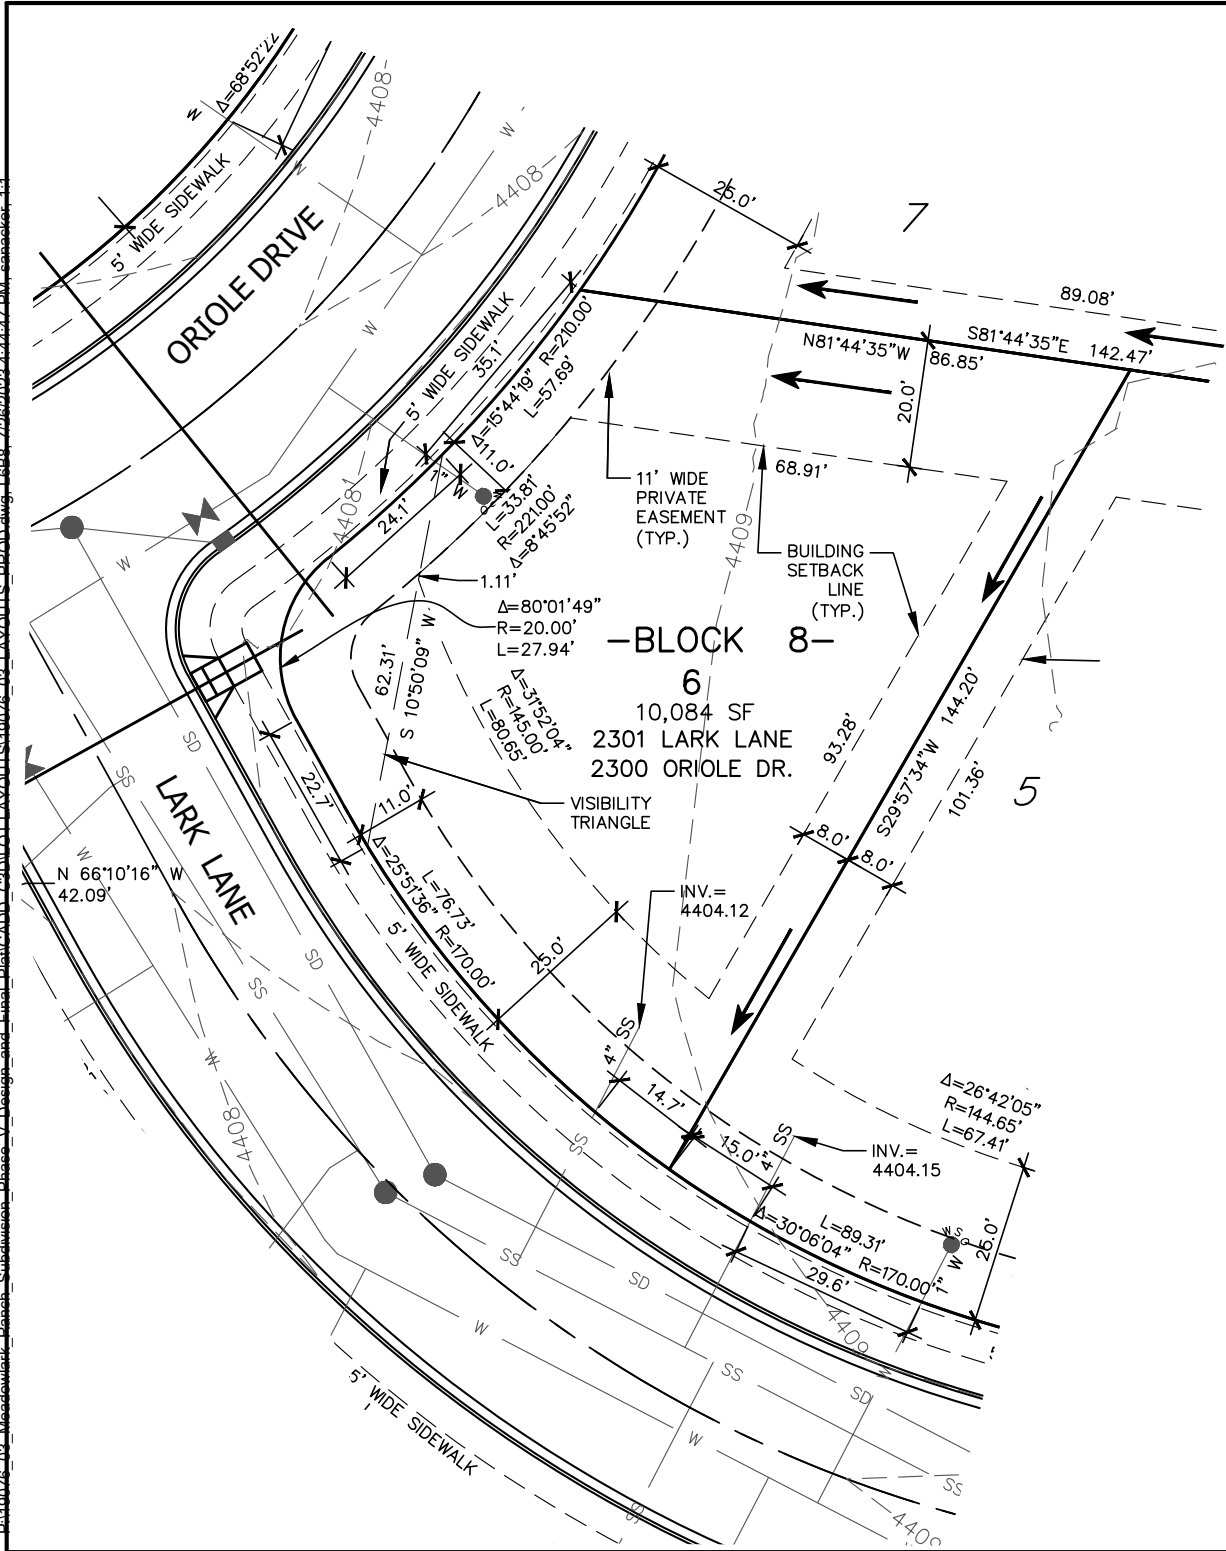

**NOTE:**

1. ALL DRAINAGE SHALL BE IN ACCORDANCE WITH CITY OF BELGRADE CODE & DIRECTED TOWARD THE RIGHT OF WAY.
2. THIS IS AN EXHIBIT INTENDED TO SHOW LOT SETBACKS & STREET FEATURES & IS NOT A PLAT OF LEGAL REPRESENTATION OF LOT BOUNDARIES. REFER TO THE FINAL PLAT FOR LEGAL BOUNDARIES.
3. PLAT RECORDING #2804112.
4. CONTOURS AS SHOWN ARE APPROXIMATE & MAY DIFFER AFTER CONSTRUCTION OF ADJACENT STREET & UTILITY IMPROVEMENTS.

MINIMUM FIRST FLOOR  
ELEVATION:  
4410.68 FEET

←  
GENERAL DIRECTION OF  
STORM RUNOFF FROM LOT  
TO STREET. FINAL GRADING  
PER BUILDING CODE.

