


D:\10026_02_Meadowlark Ranch Subdivision Phase V Design and Final Plat\CADD\3D\LOT LAYOUTS\10026_03_LAYOUTS_PROD.dwg_L8B11_7/26/2023 4:45:57 PM_sansonek_114

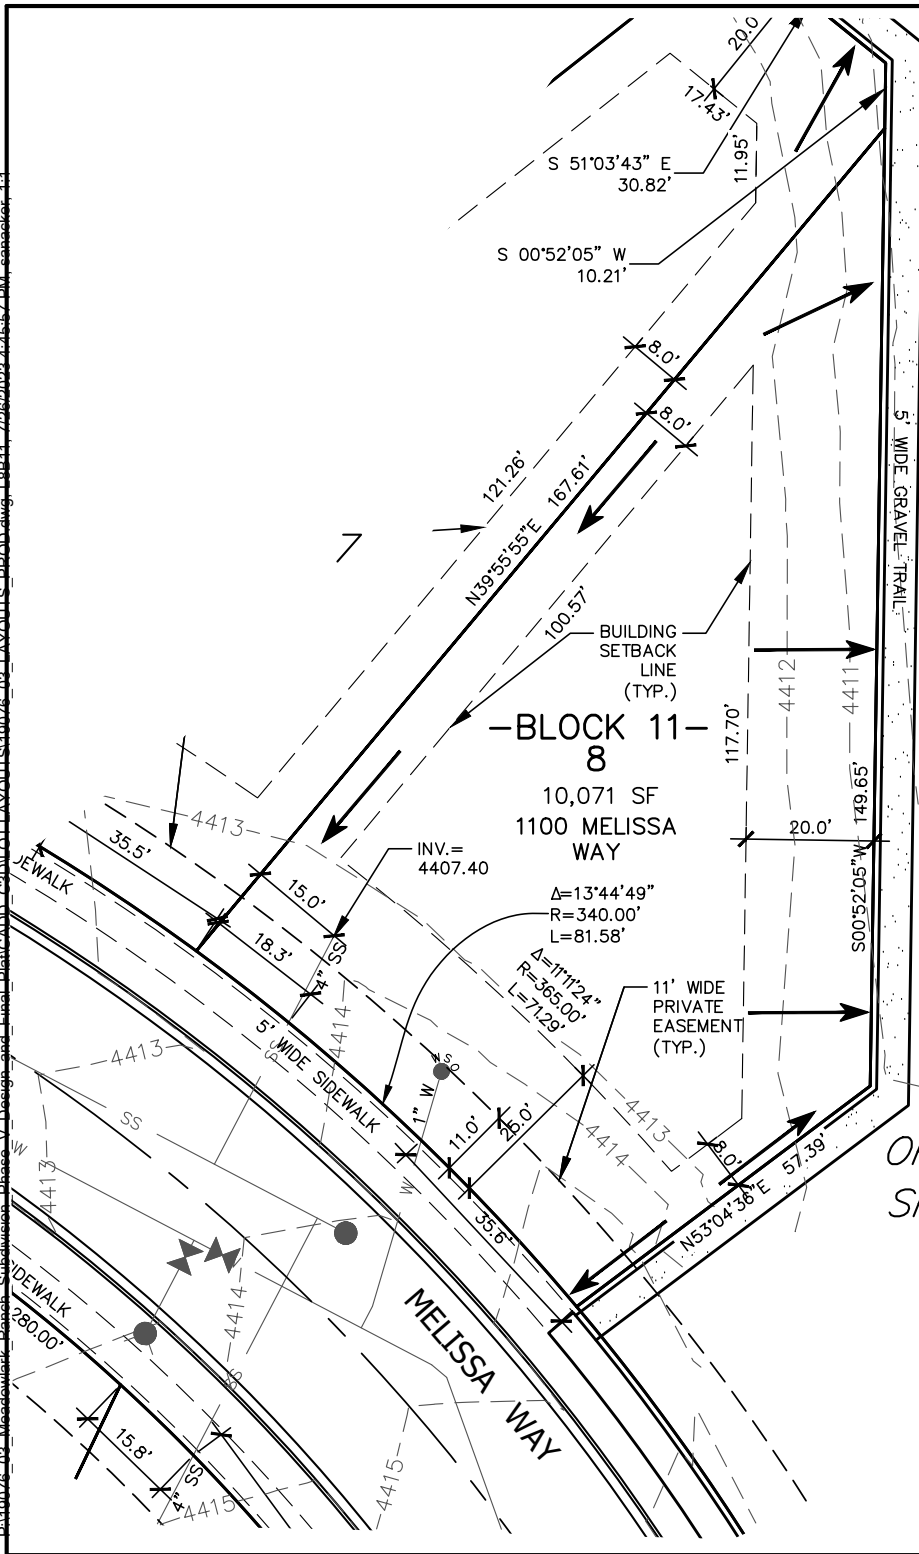

OPEN SPACE

OPEN SPACE

NOTE:

1. ALL DRAINAGE SHALL BE IN ACCORDANCE WITH CITY OF BELGRADE CODE & DIRECTED TOWARD THE RIGHT OF WAY & OPEN SPACE.
2. THIS IS AN EXHIBIT INTENDED TO SHOW LOT SETBACKS & STREET FEATURES & IS NOT A PLAT OF LEGAL REPRESENTATION OF LOT BOUNDARIES. REFER TO THE FINAL PLAT FOR LEGAL BOUNDARIES.
3. PLAT RECORDING #2804112.
4. CONTOURS AS SHOWN ARE APPROXIMATE & MAY DIFFER AFTER CONSTRUCTION OF ADJACENT STREET & UTILITY IMPROVEMENTS.

MINIMUM FIRST FLOOR ELEVATION: 4417.15 FEET

←
GENERAL DIRECTION OF STORM RUNOFF FROM LOT TO STREET. FINAL GRADING PER BUILDING CODE.

