


D:\140026_02_Meadowlark_Ranch_Subdivision_Phase_V_Design_and_Final_Plat\CADD_C3D\LOT_LAYOUTS\10076_03_LAYOUTS_PROD.dwg - 1.124.12.7.06/2023.4.11.27.DM.ewarner - 1.1

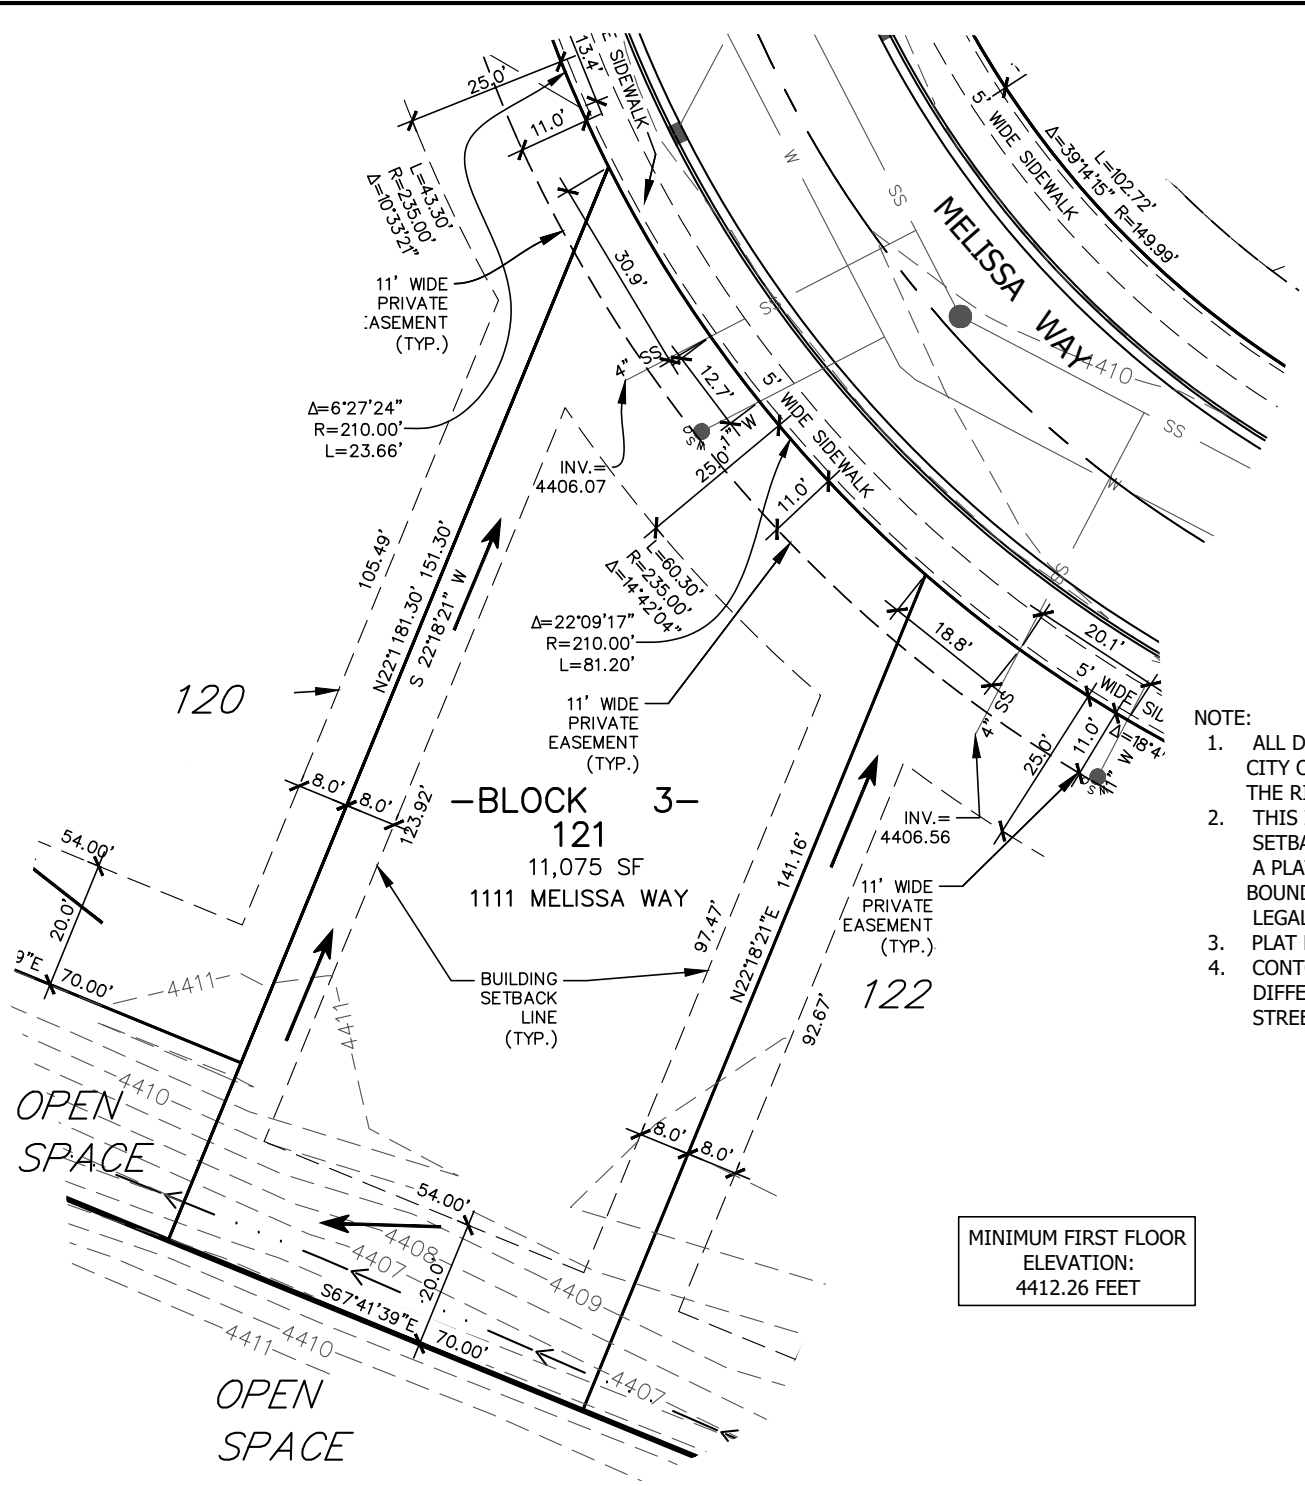

- NOTE:
1. ALL DRAINAGE SHALL BE IN ACCORDANCE WITH CITY OF BELGRADE CODE & DIRECTED TOWARD THE RIGHT OF WAY.
 2. THIS IS AN EXHIBIT INTENDED TO SHOW LOT SETBACKS & STREET FEATURES & IS NOT A PLAT OF LEGAL REPRESENTATION OF LOT BOUNDARIES. REFER TO THE FINAL PLAT FOR LEGAL BOUNDARIES.
 3. PLAT RECORDING #2804112.
 4. CONTOURS AS SHOWN ARE APPROXIMATE & MAY DIFFER AFTER CONSTRUCTION OF ADJACENT STREET & UTILITY IMPROVEMENTS.

MINIMUM FIRST FLOOR ELEVATION: 4412.26 FEET

←
GENERAL DIRECTION OF STORM RUNOFF FROM LOT TO STREET. FINAL GRADING PER BUILDING CODE.

