


D:\140026_02_Meadowlark_Ranch_Subdivision_Phase_V_Design_and_Final_Plat\CADD_C3D\LOT_LAYOUTS\10076_03_LAYOUTS_PROD.dwg, L14B7, 7/26/2023, 4:44:02 PM, cconacher, 1:1

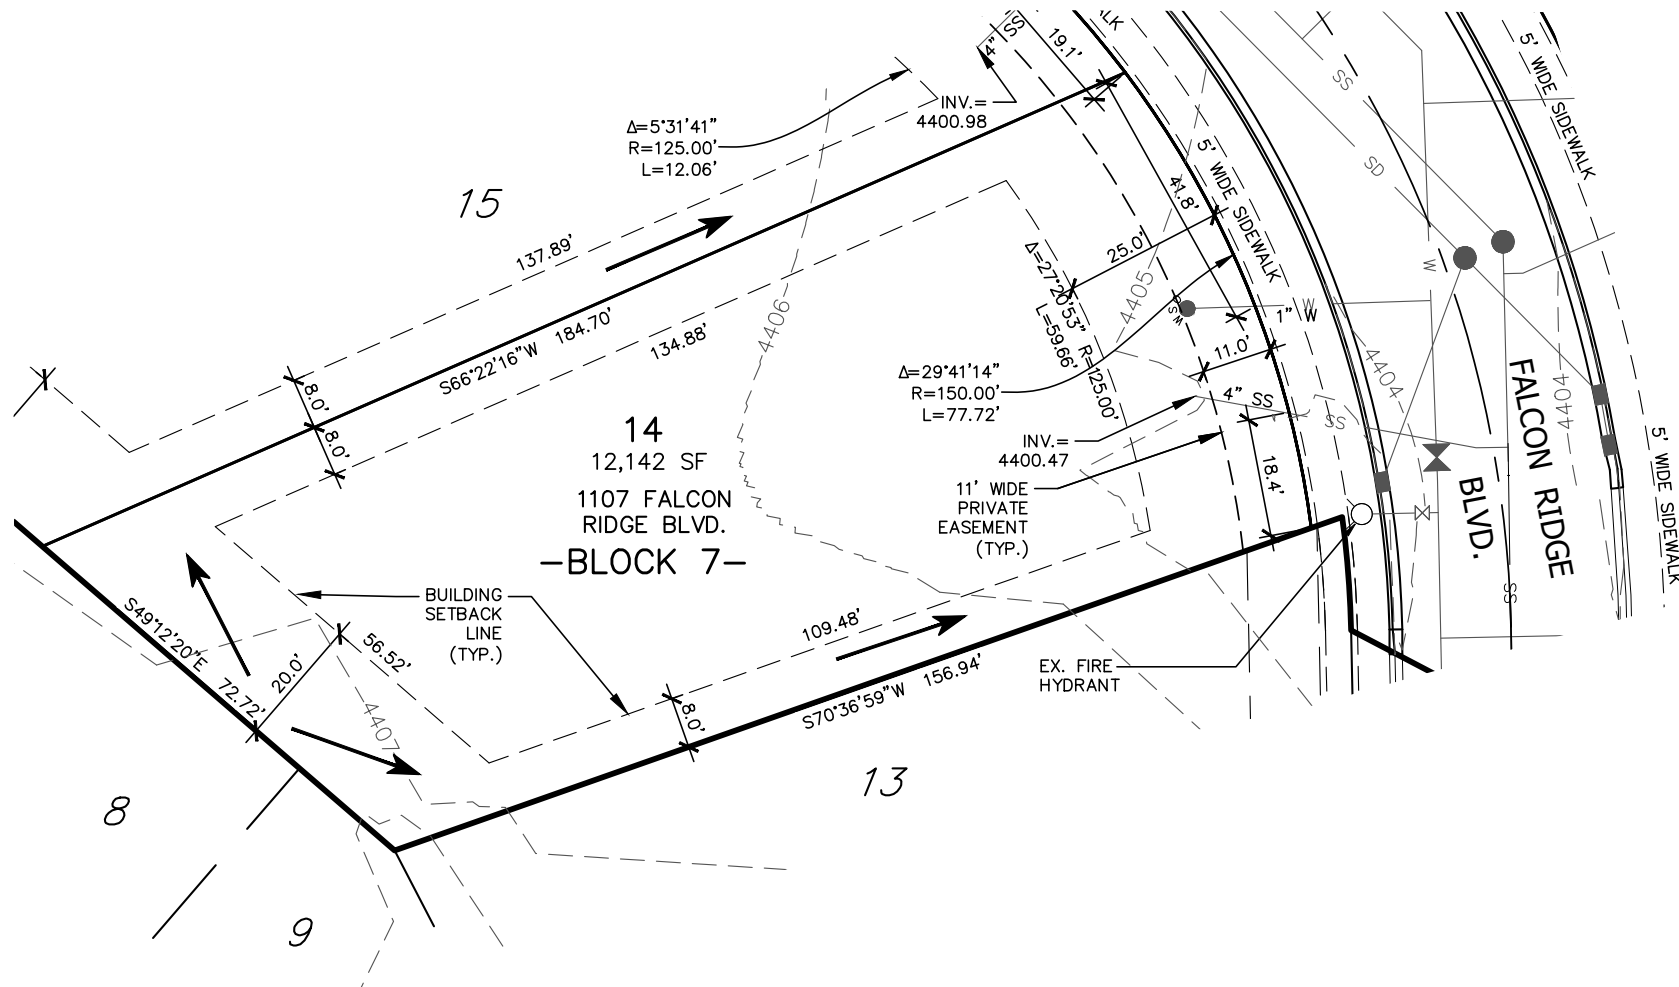

MINIMUM FIRST FLOOR
ELEVATION:
4407.10 FEET


NOTE:

1. ALL DRAINAGE SHALL BE IN ACCORDANCE WITH CITY OF BELGRADE CODE & DIRECTED TOWARD THE RIGHT OF WAY
2. THIS IS AN EXHIBIT INTENDED TO SHOW LOT SETBACKS AND STREET FEATURES AND IS NOT A PLAT OF LEGAL REPRESENTATION OF LOT BOUNDARIES. REFER TO THE FINAL PLAT FOR LEGAL BOUNDARIES.
3. PLAT RECORDING #2804112.
4. CONTOURS AS SHOWN ARE APPROXIMATE & MAY DIFFER AFTER CONSTRUCTION OF ADJACENT STREET & UTILITY IMPROVEMENTS.

→
GENERAL DIRECTION OF
STORM RUNOFF FROM LOT
TO STREET. FINAL
GRADING PER BUILDING
CODE.



NORTH

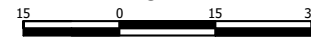

SCALE: 1" = 30'

