


D:\140026\_02\_Meadowlark\_Ranch\_Subdivision\_Phase\_V\_Design\_and\_Final\_Plat\CADD\_C3D\LOT\_LAYOUTS\10076\_03\_LAYOUTS\_PROD.dwg, 1.6887, 7/26/2023, 4:44:12 PM, ecmackler, 1:1

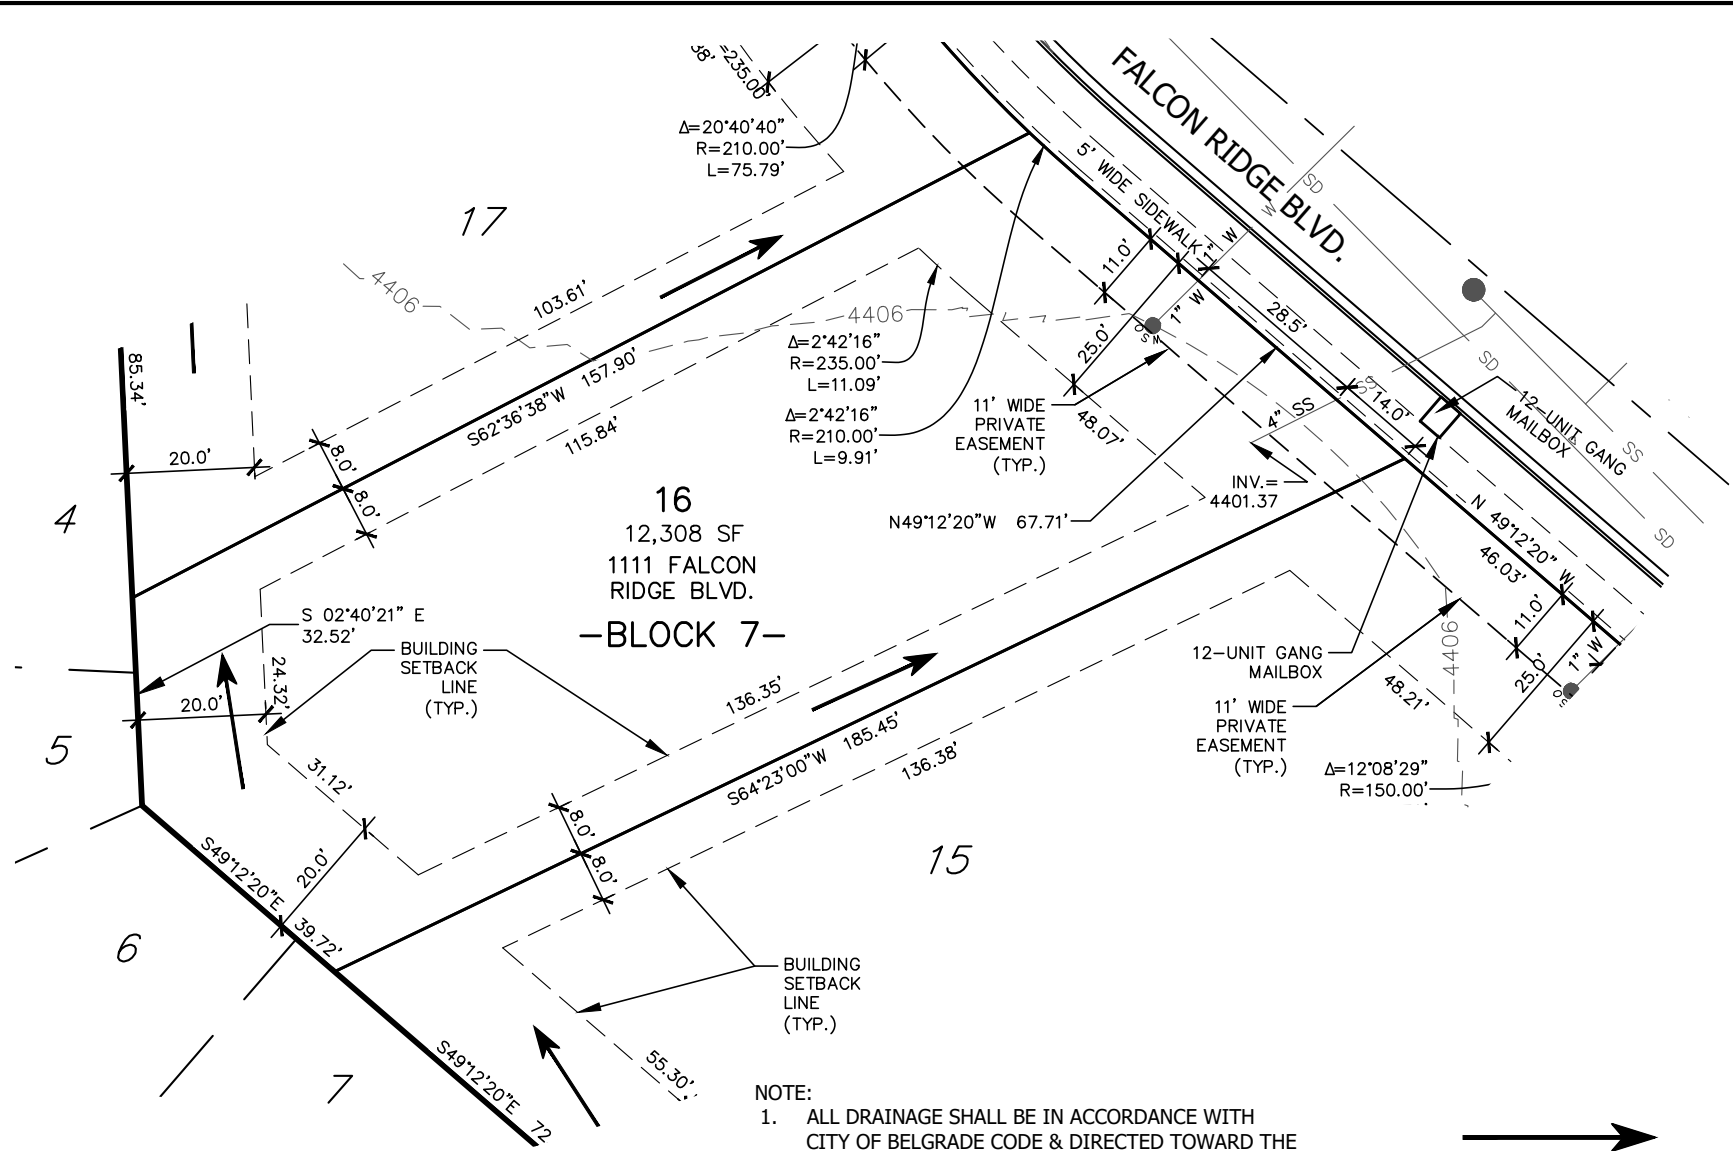

MINIMUM FIRST FLOOR  
ELEVATION:  
4407.74 FEET

**NOTE:**

1. ALL DRAINAGE SHALL BE IN ACCORDANCE WITH CITY OF BELGRADE CODE & DIRECTED TOWARD THE RIGHT OF WAY
2. THIS IS AN EXHIBIT INTENDED TO SHOW LOT SETBACKS AND STREET FEATURES AND IS NOT A PLAT OF LEGAL REPRESENTATION OF LOT BOUNDARIES. REFER TO THE FINAL PLAT FOR LEGAL BOUNDARIES.
3. PLAT RECORDING #2804112.
4. CONTOURS AS SHOWN ARE APPROXIMATE & MAY DIFFER AFTER CONSTRUCTION OF ADJACENT STREET & UTILITY IMPROVEMENTS.

→  
GENERAL DIRECTION OF  
STORM RUNOFF FROM LOT  
TO STREET. FINAL  
GRADING PER BUILDING  
CODE.

